


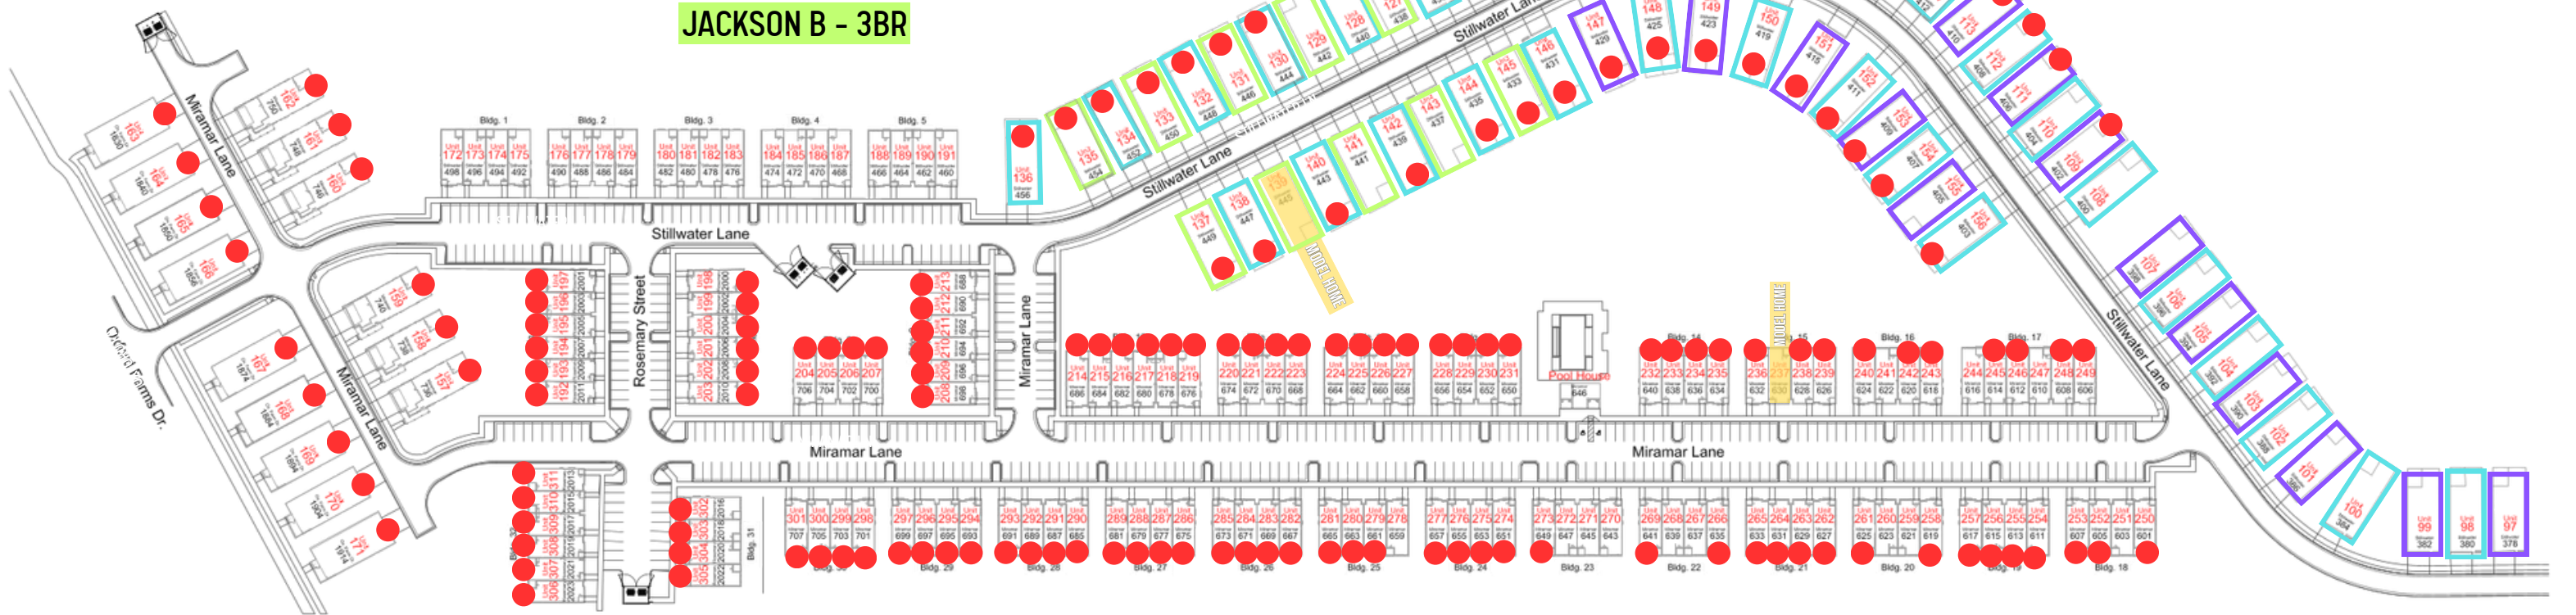

SHEET

1

DRAWN BY: BCH
CHECKED: RMW
Job #
Plot Date 10/4/24

Scale
NTS



Address Plan

Reserve
Phase 2

Oxford, MS